





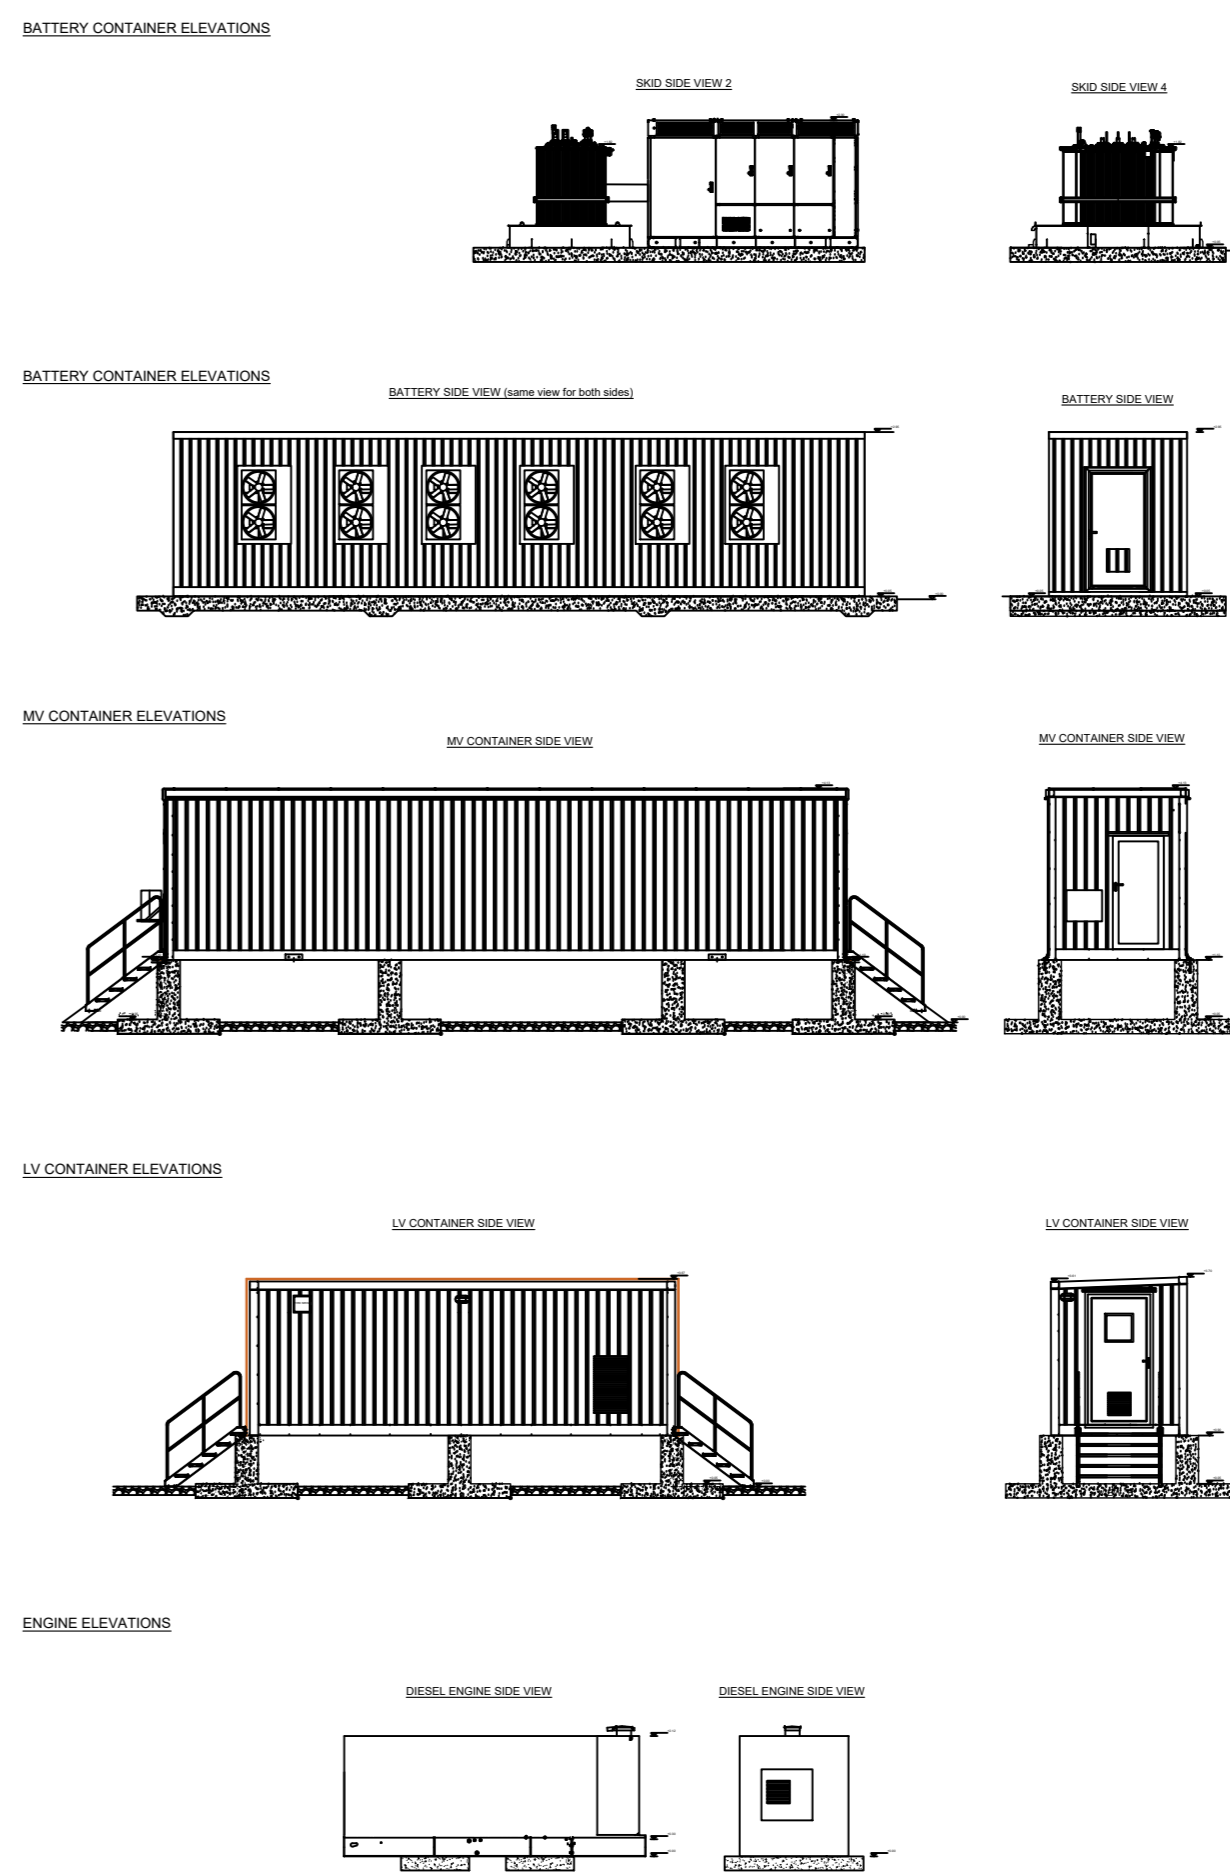

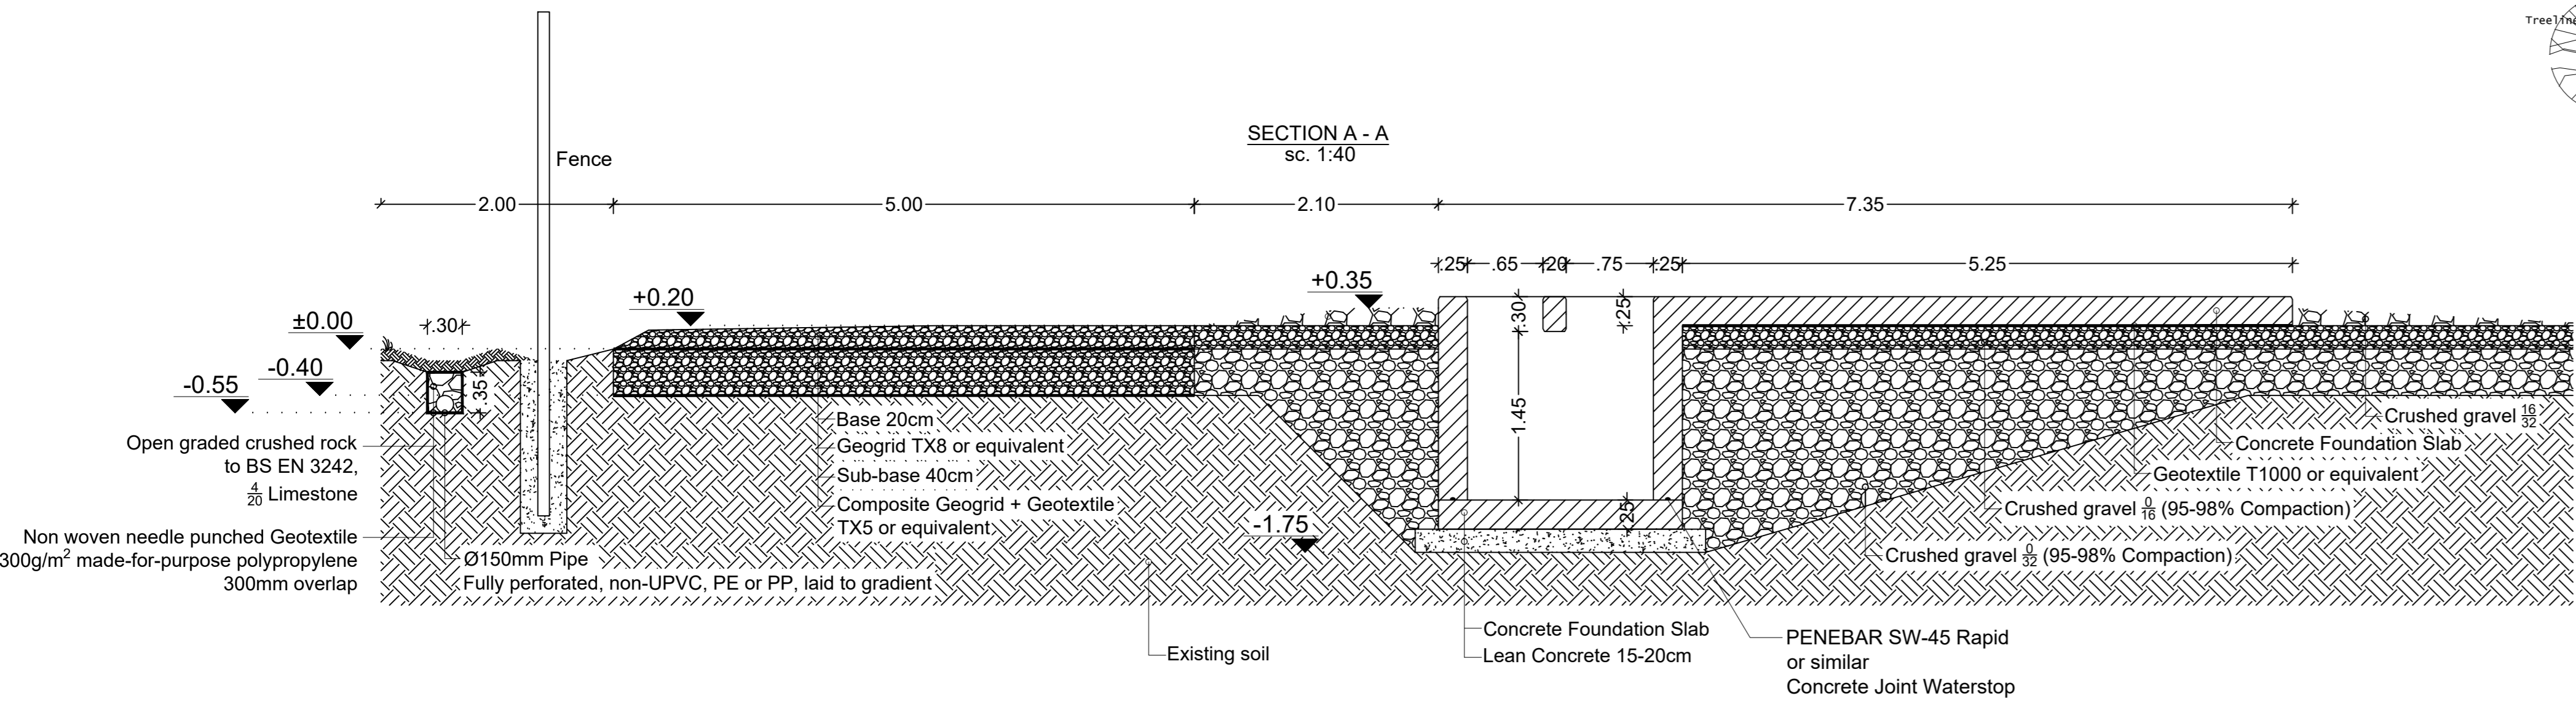

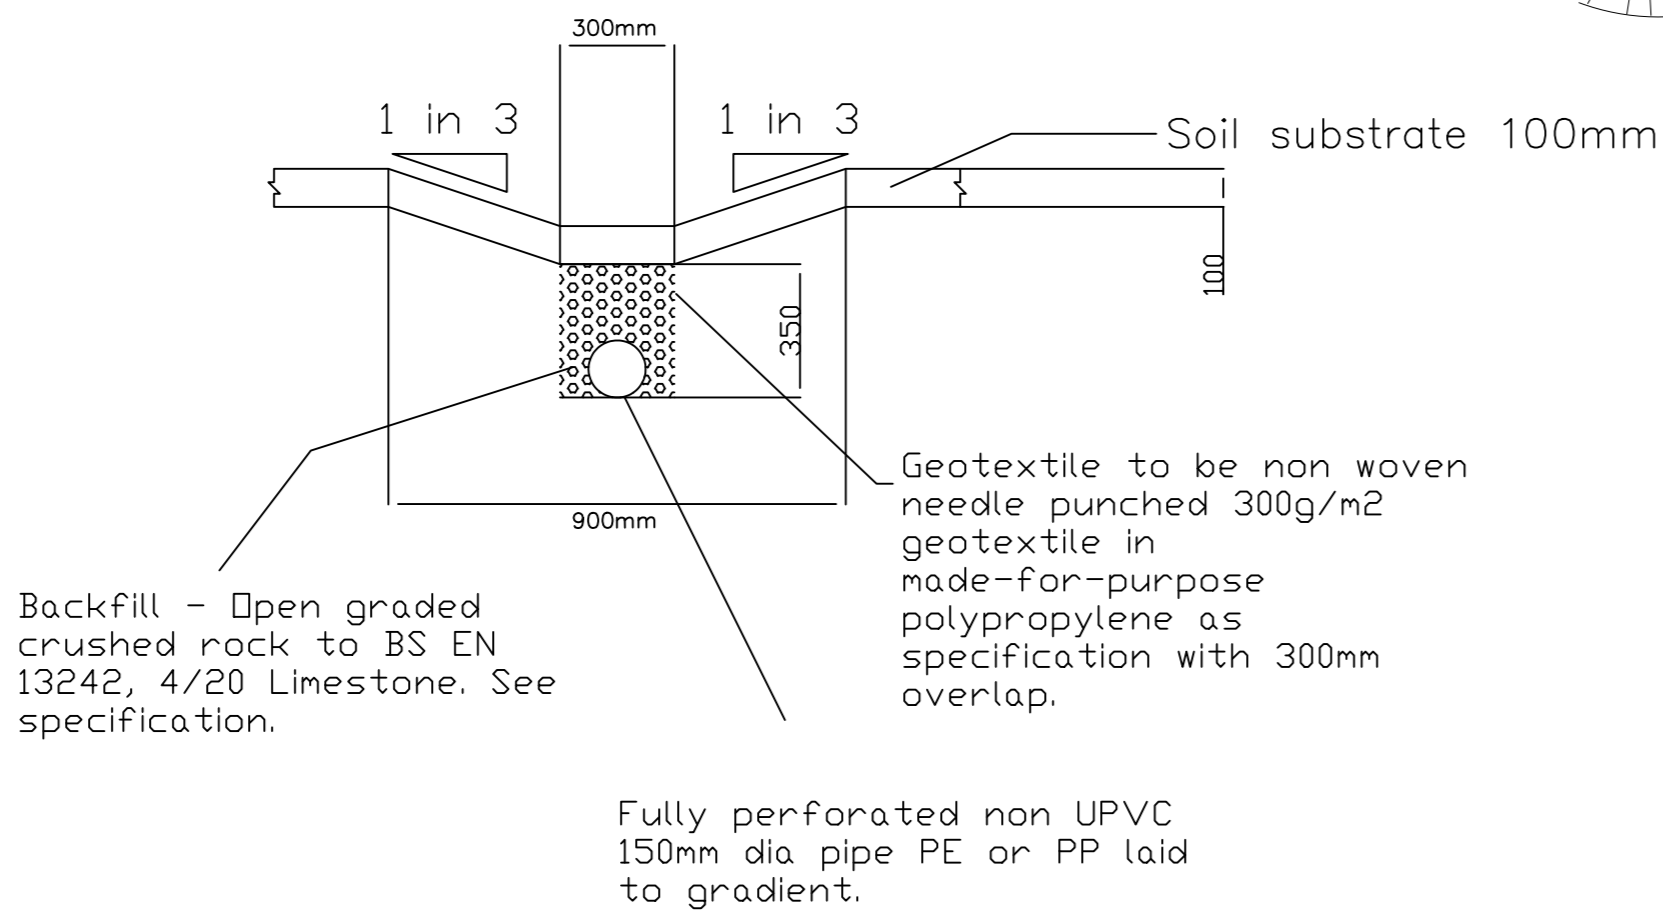

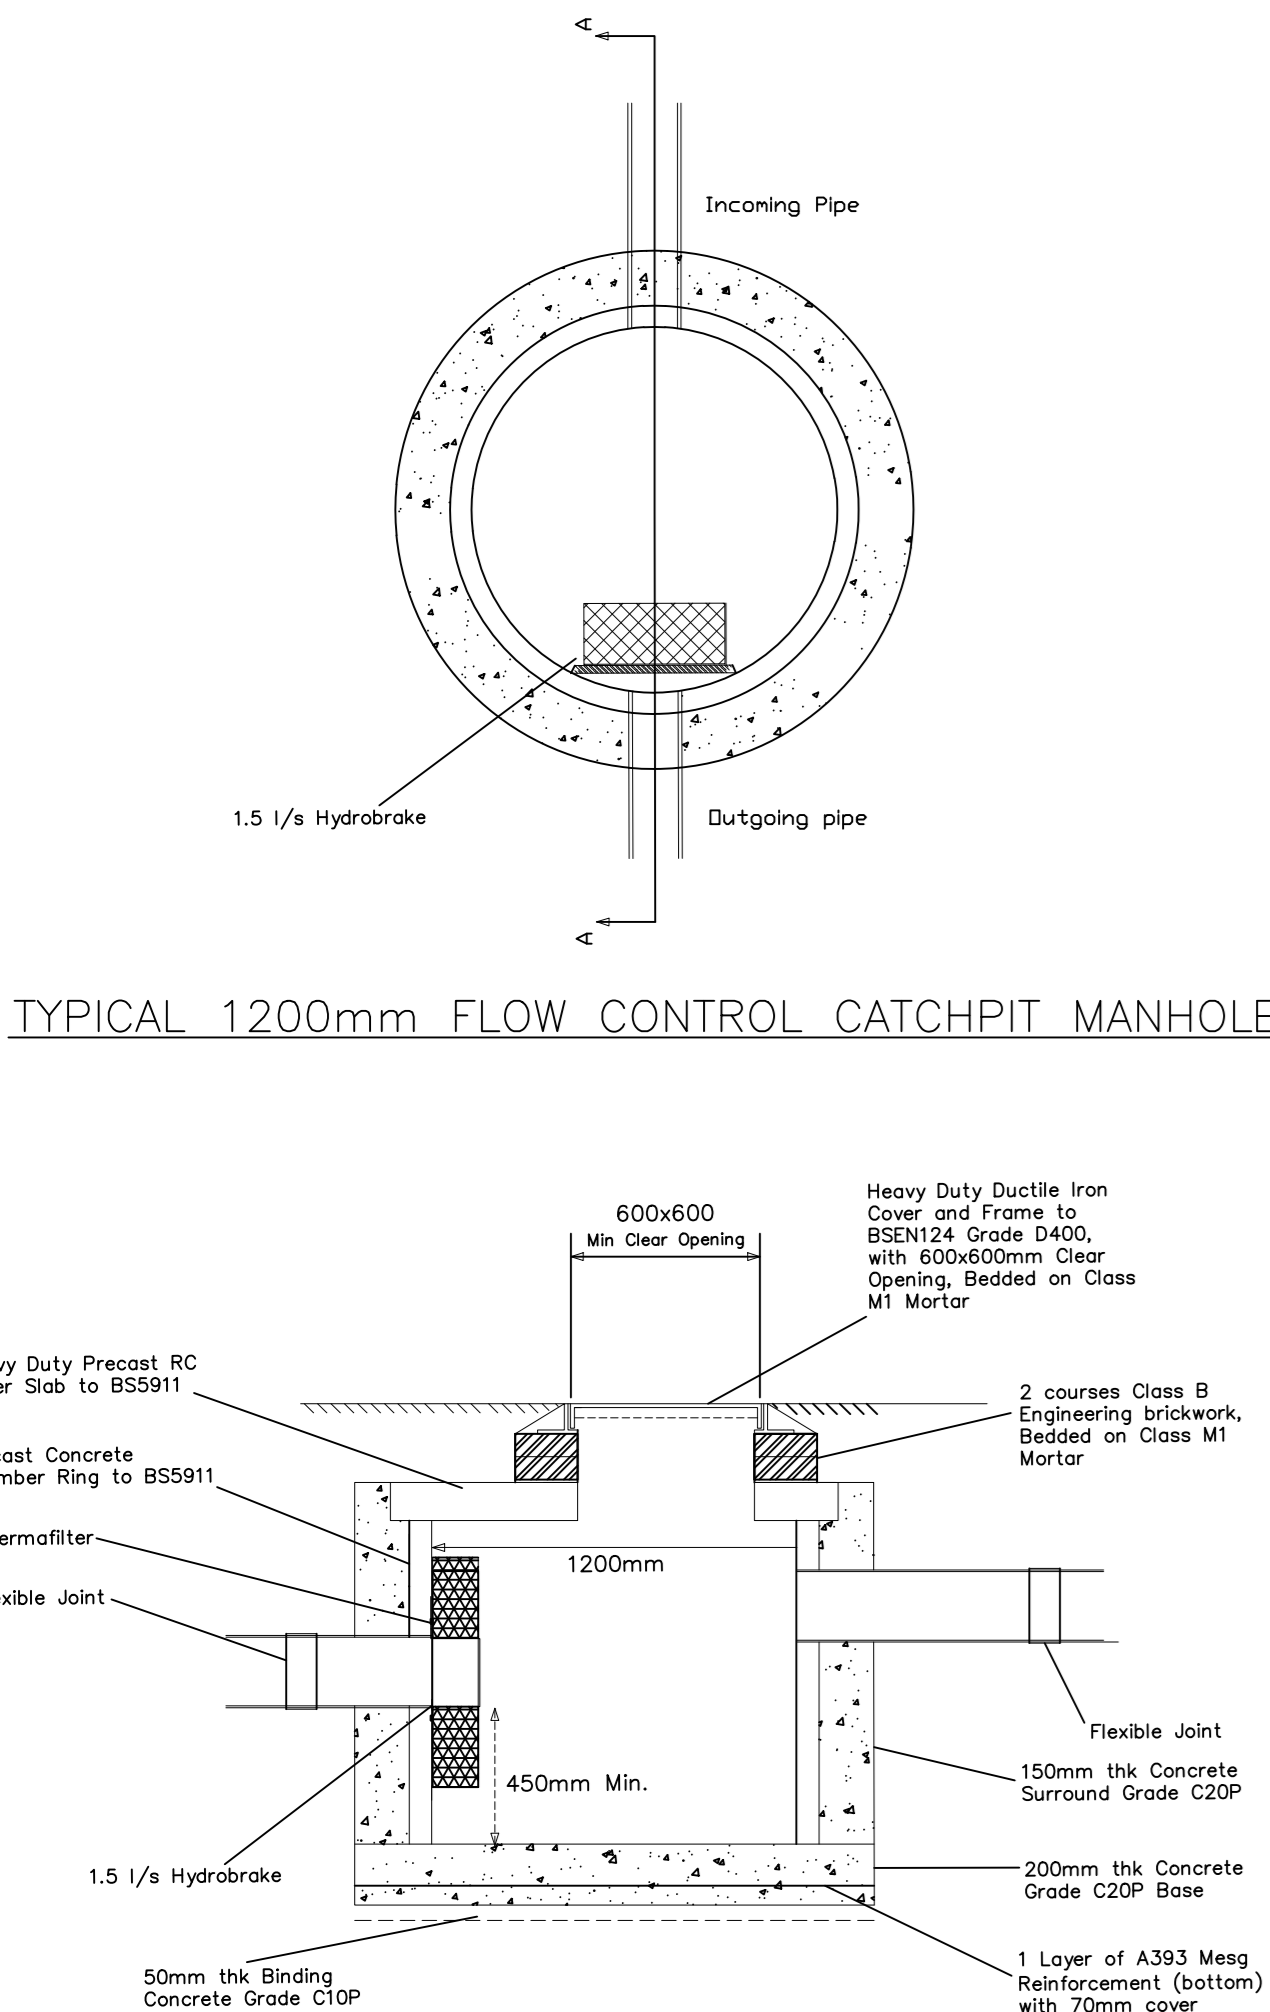










HV ELEVATIONS DETAILS

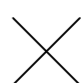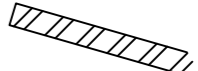

DRAINAGE SWALE TYPICAL SECTION



Legend	
	Site Boundary
	Boundary Fence
	MV Overhead Line
	HV Cable Route
	OHL Clearance
	5m width Access Road (Internal)
	Plant Area
	Firewall
 XX.XX	Top of Concrete Elevation
 XX.XX	Top of Compacted Ground Elevation (runaway surface)
 XX.XX	Top of Road Elevation (runaway surface)
	Drainage Swale
	Control Manhole 1200mm
	Manhole 600mm
	Headwall
	Water pipes
	Attenuation pond <i>side slopes 1 in 1.5</i>

±0.00 refers to existing ground level.